




SECTION AT BHD 123 LOOKING AFT.

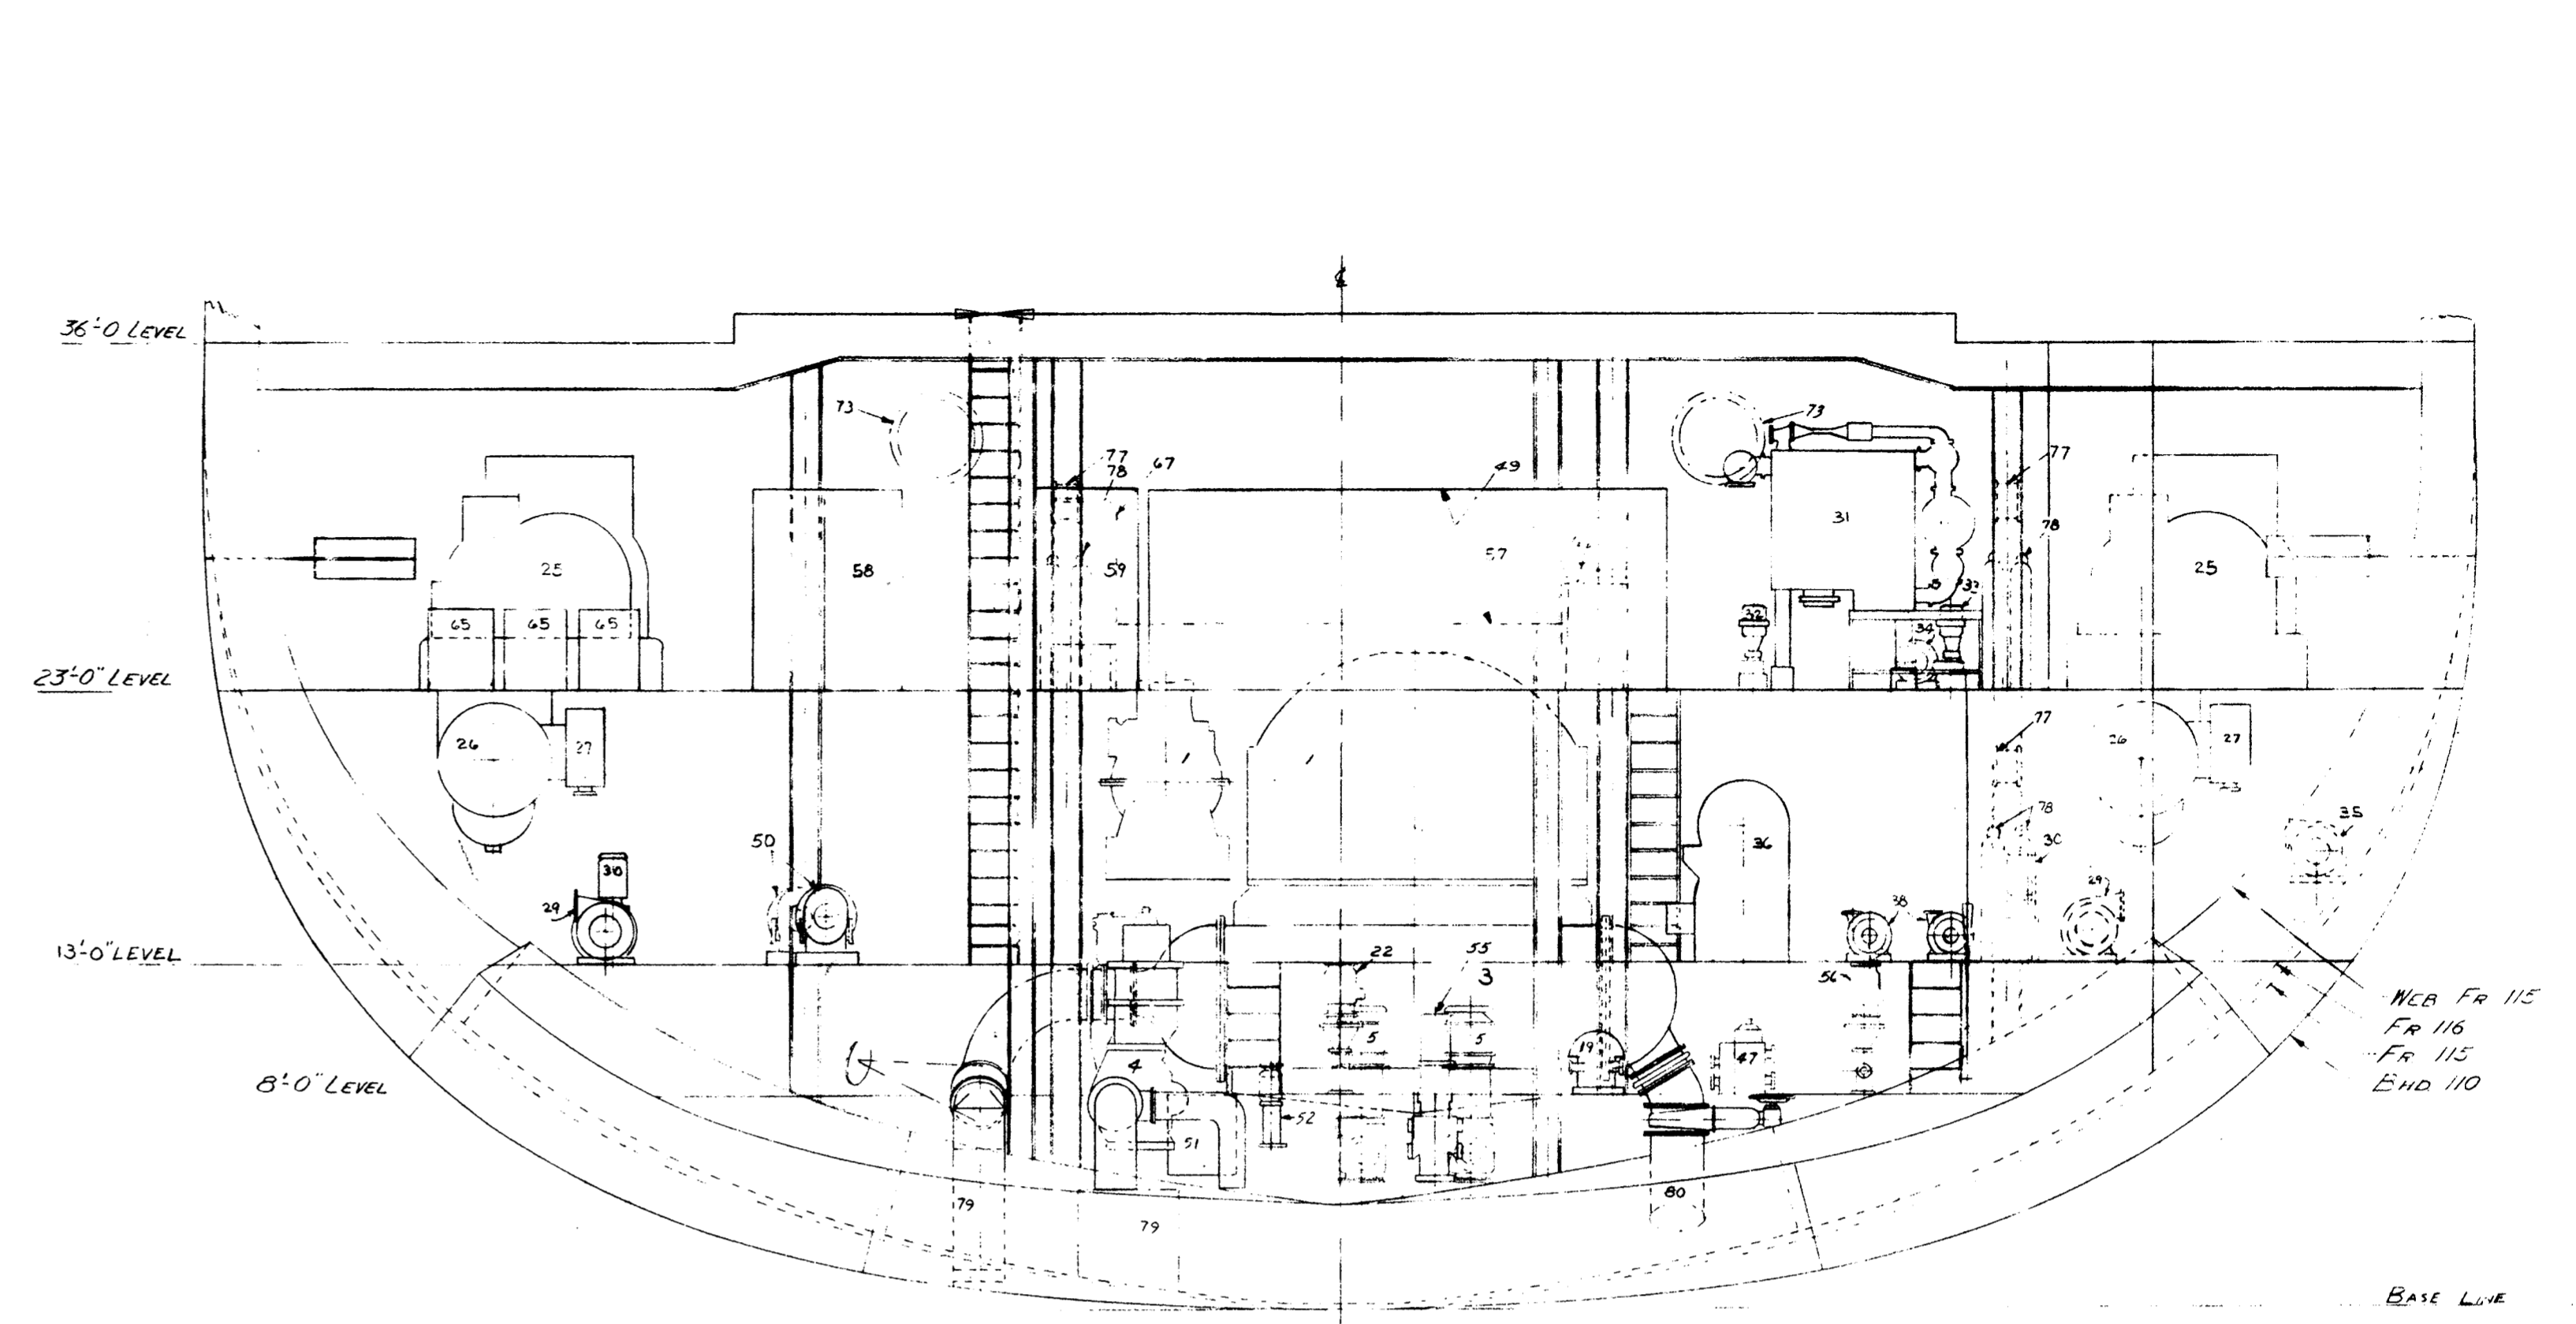

SECTION AT BHD 110 LOOKING AFT.

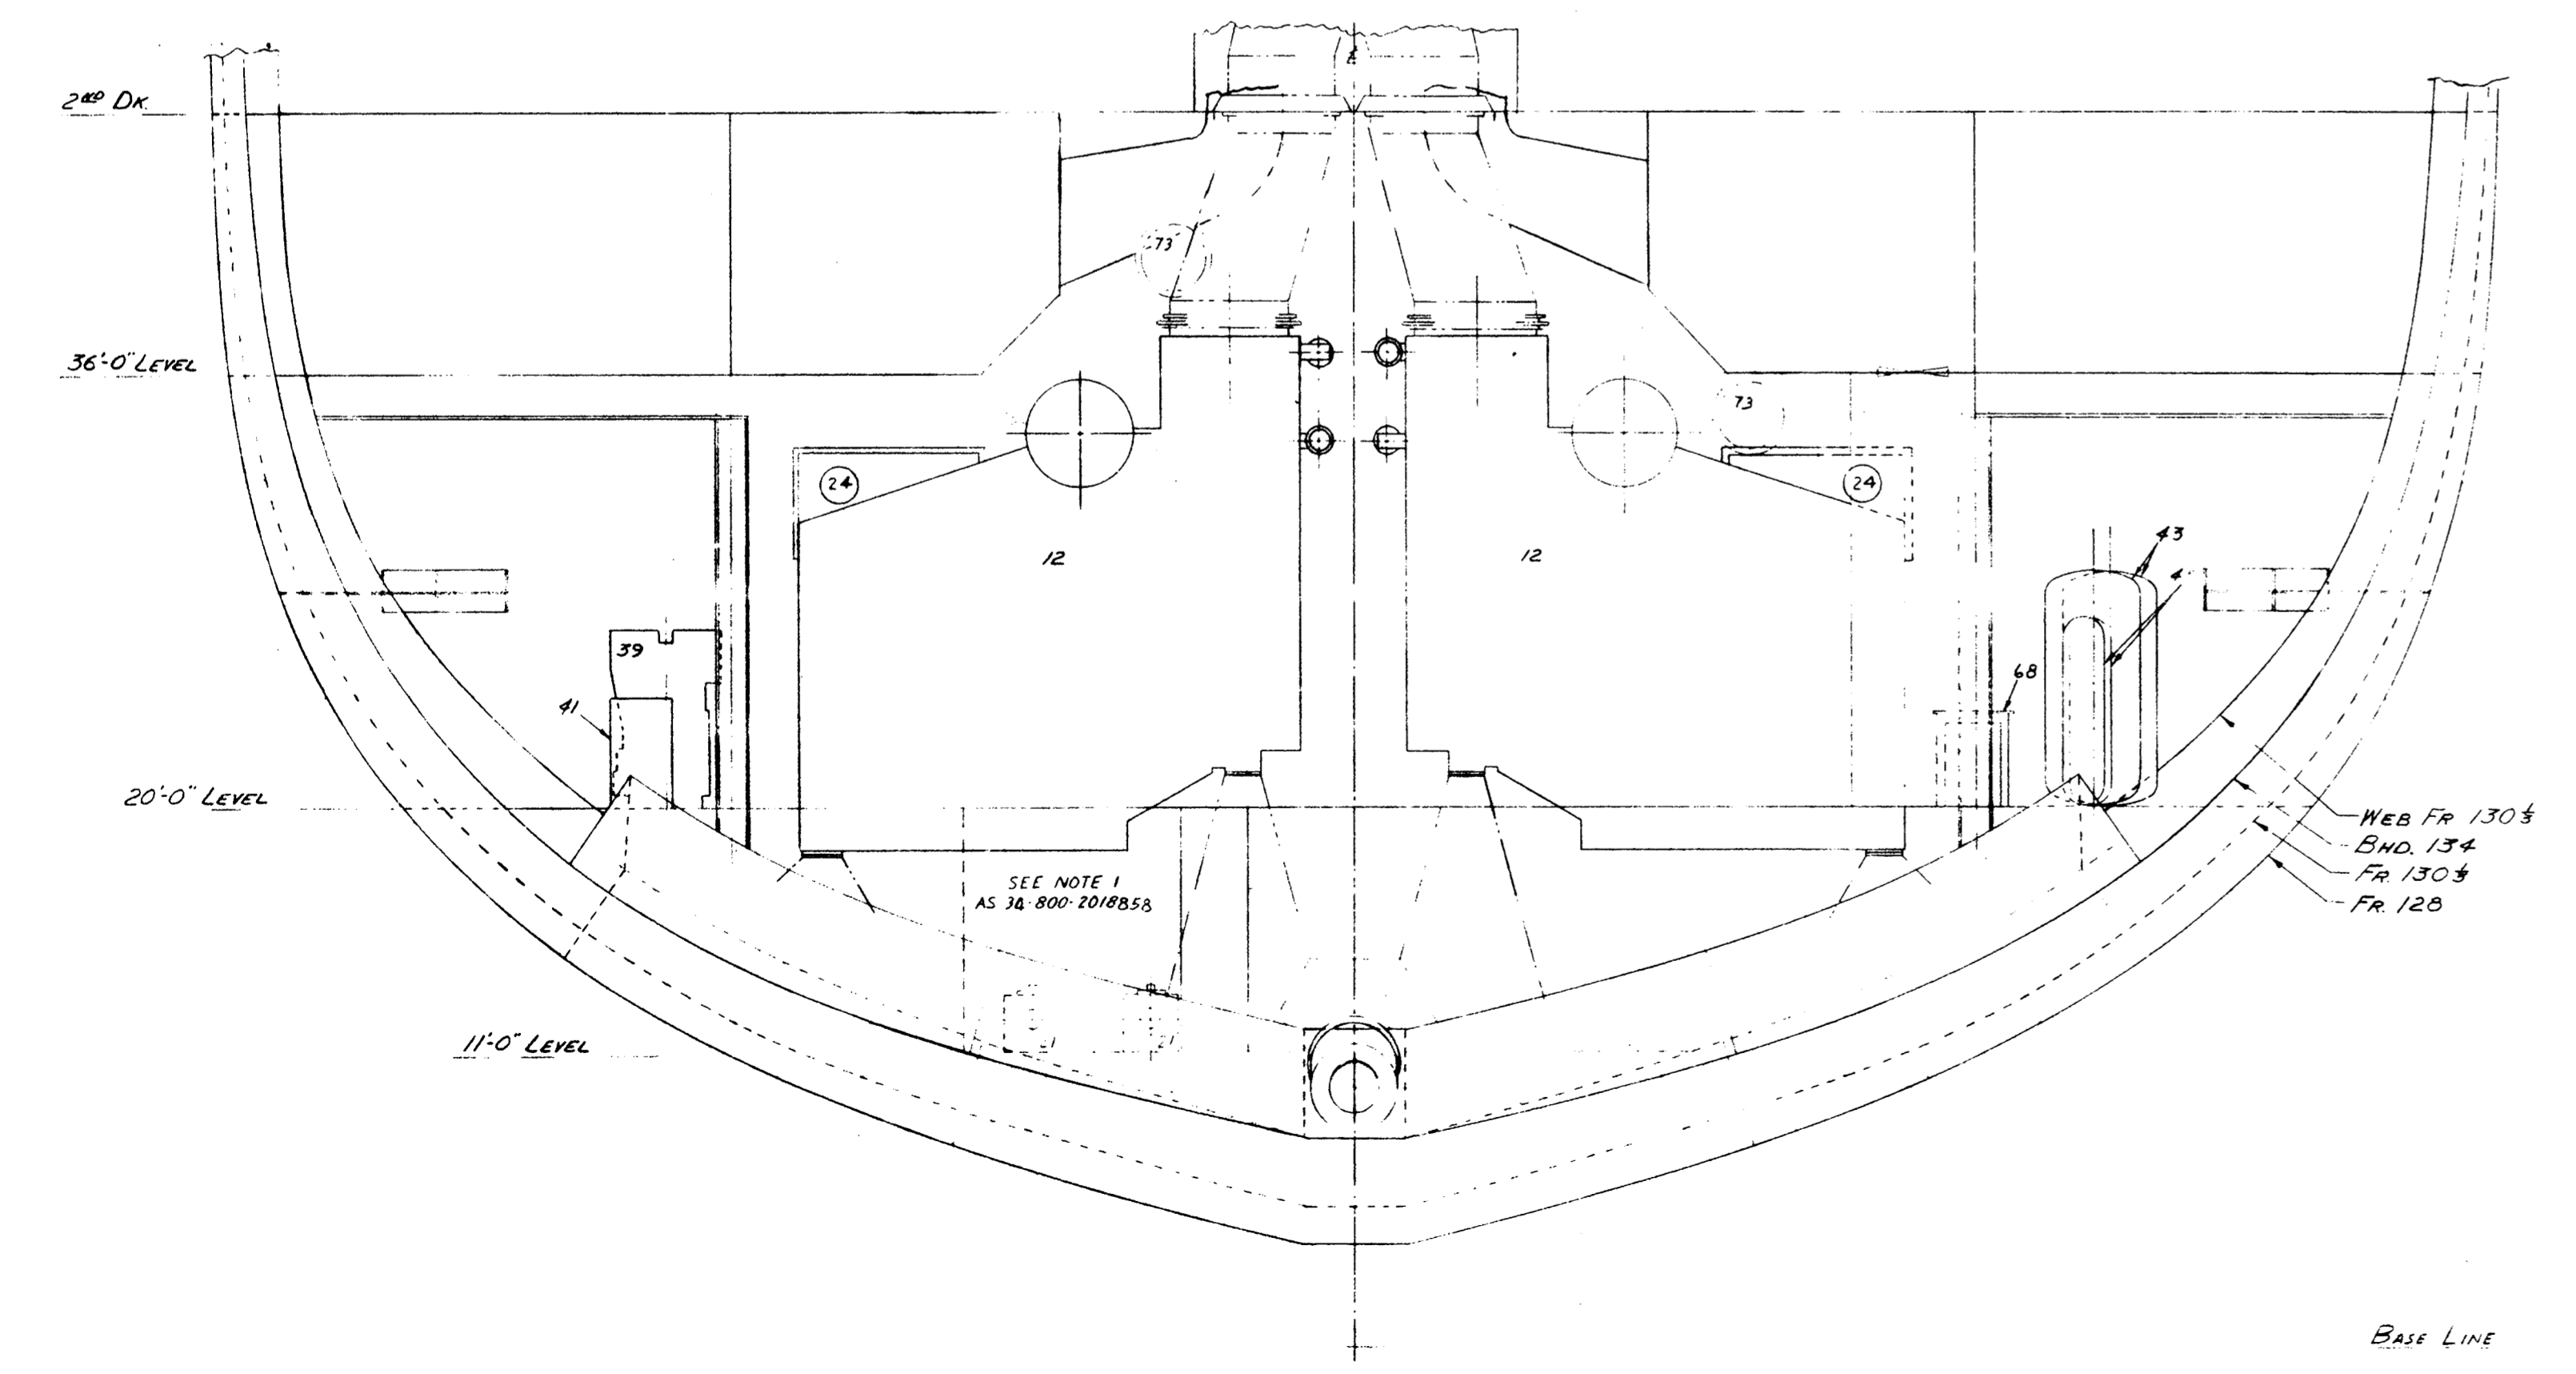

SECTION AT BHD 134 LOOKING FWD.

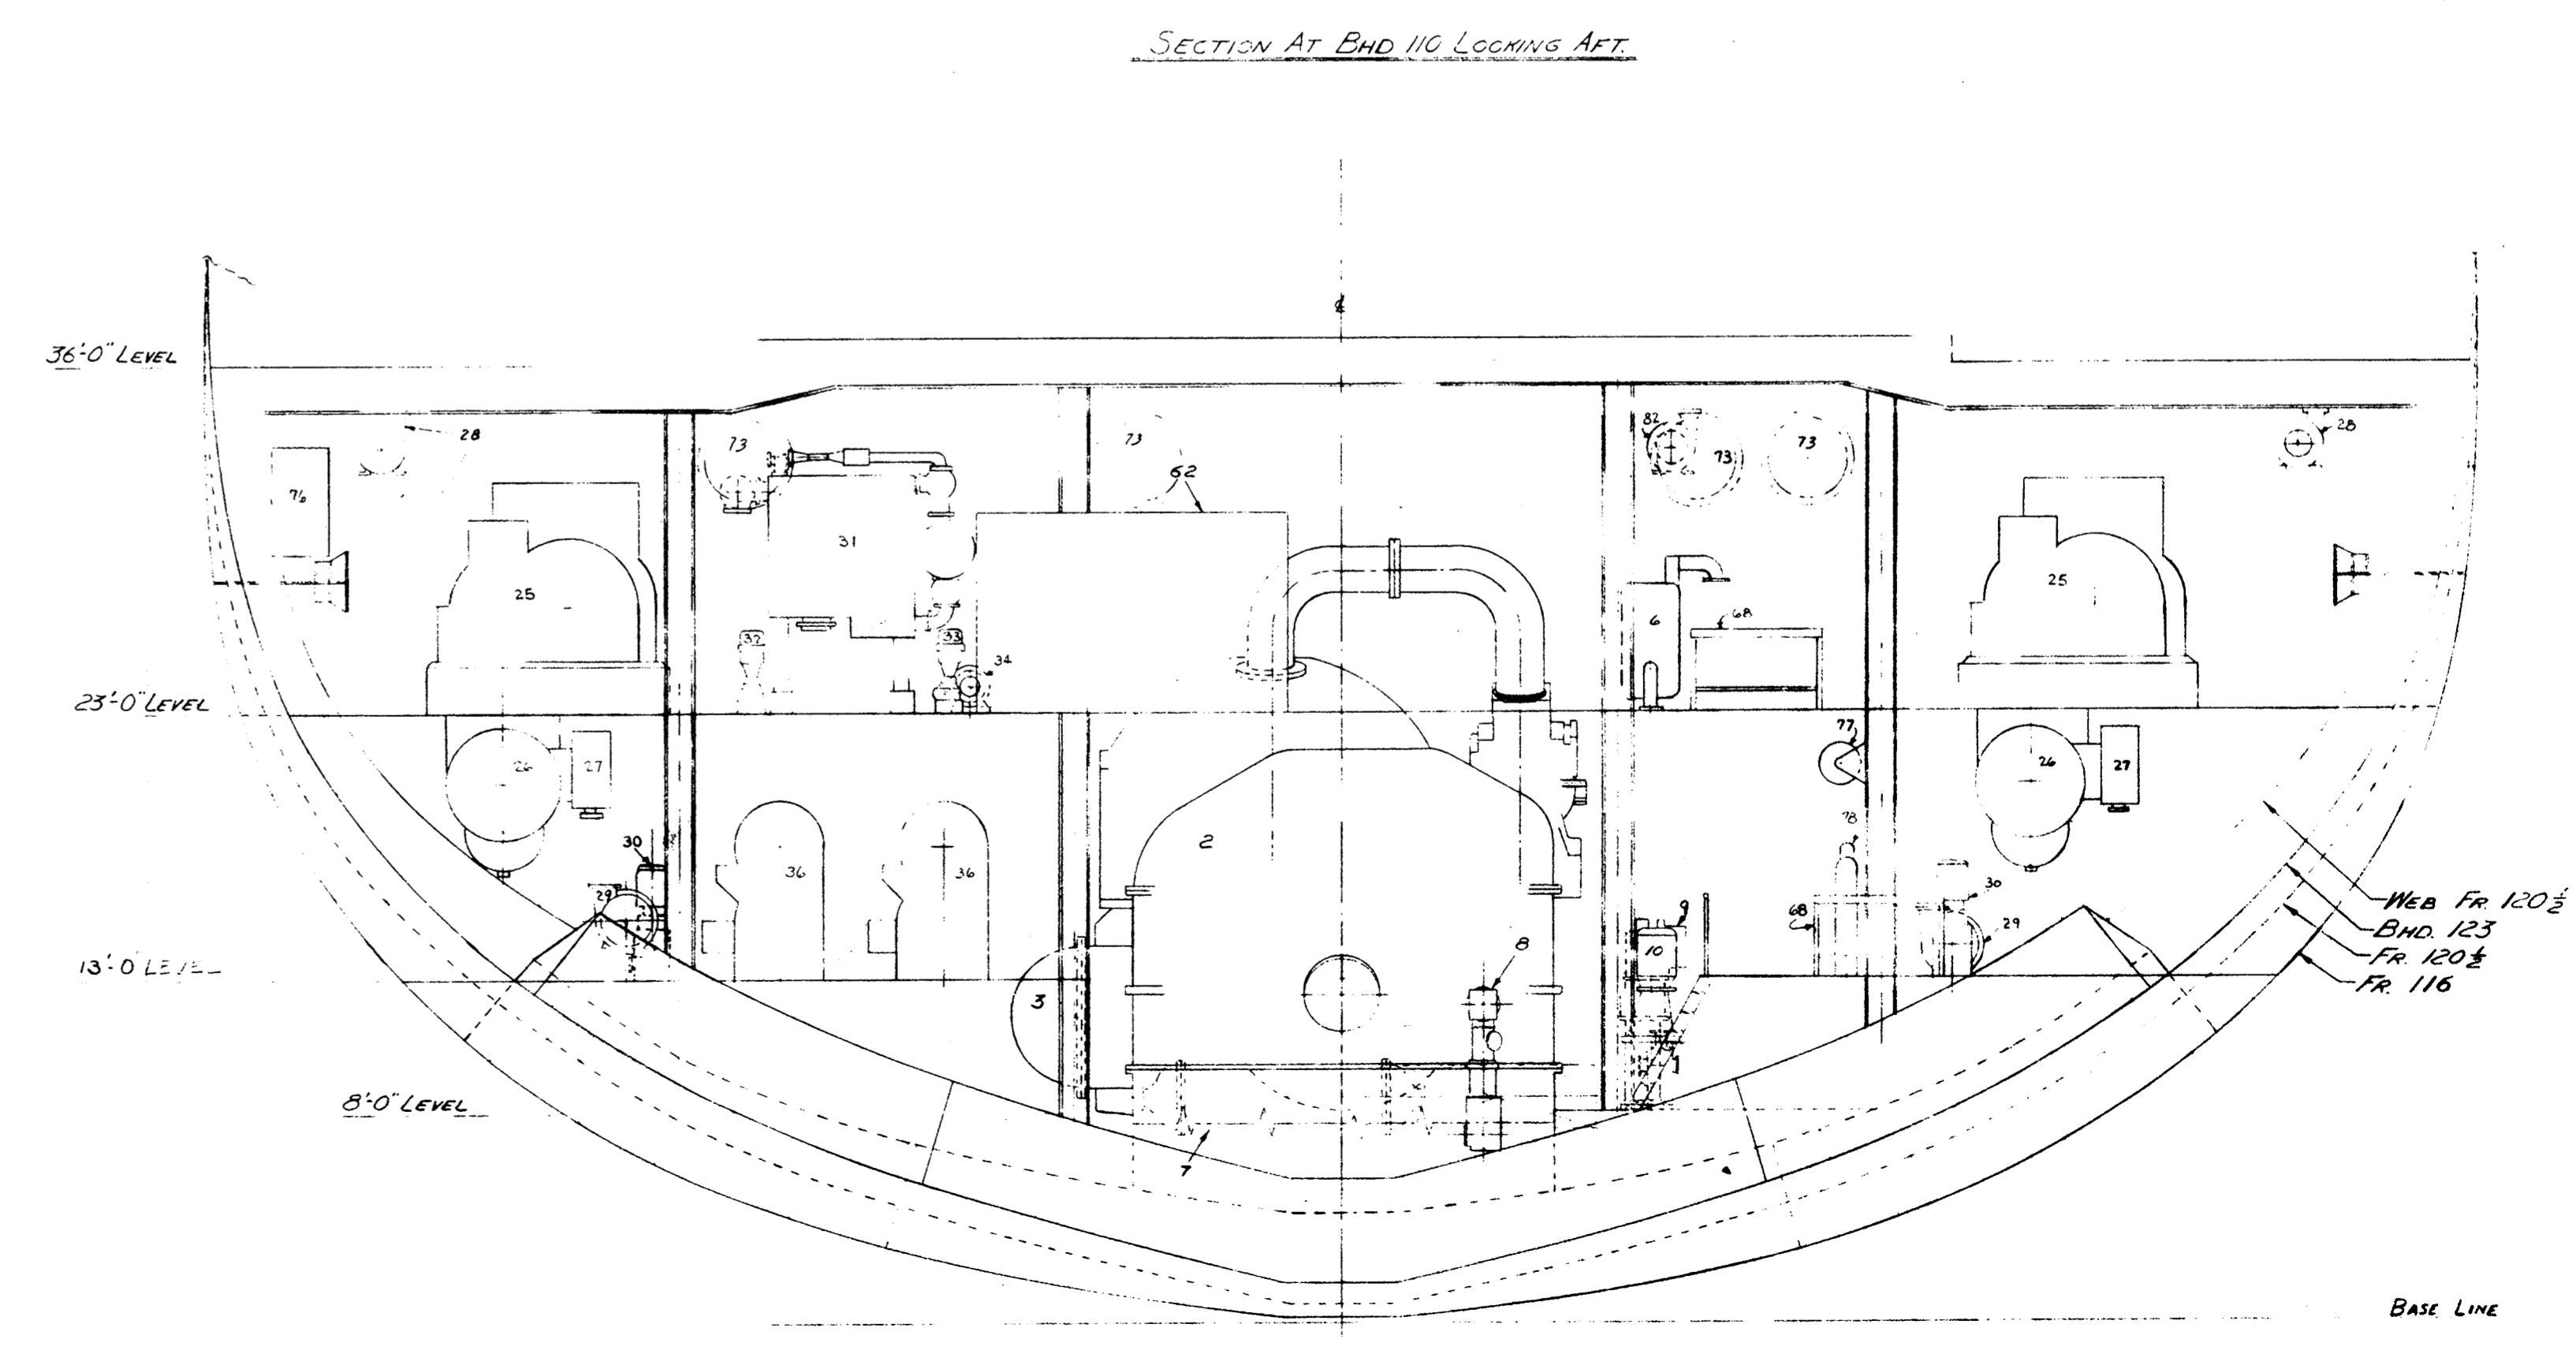

SECTION AT BHD 123 LOOKING FWD.