



STBD ELEVATION

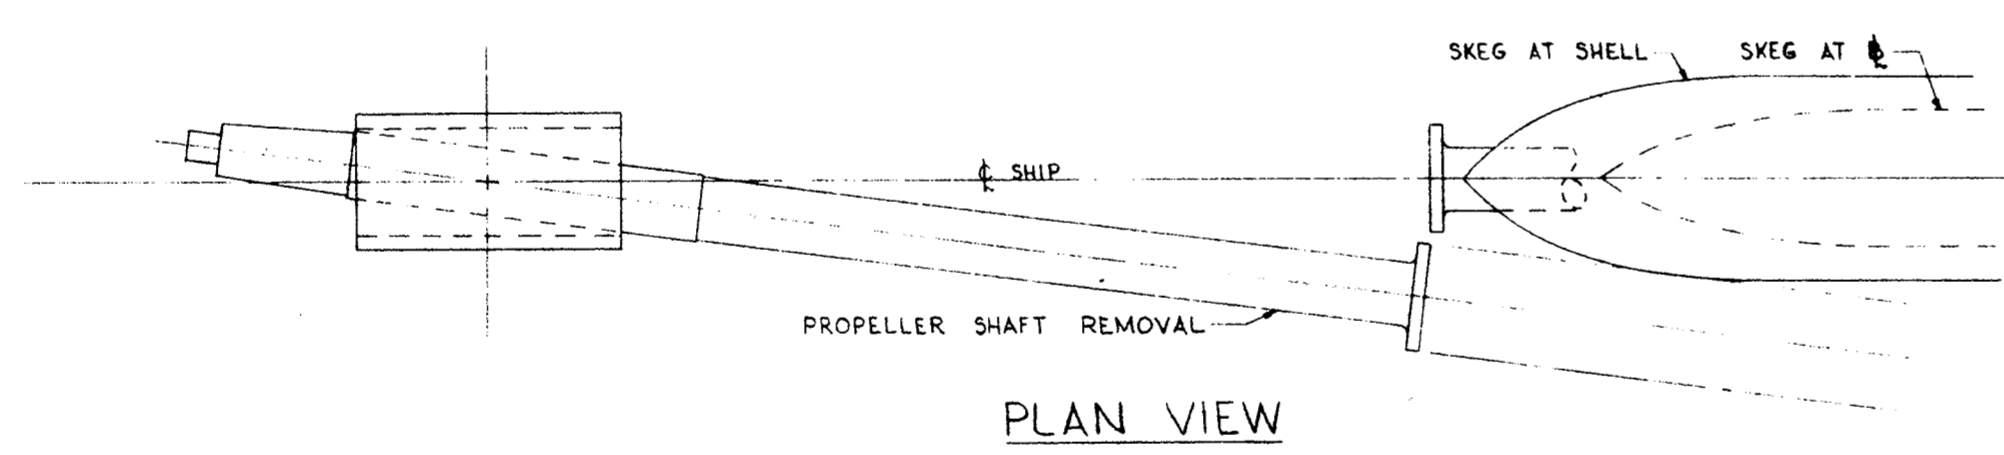


PLAN VIEW

SHAFT RAKE APPROX 3°

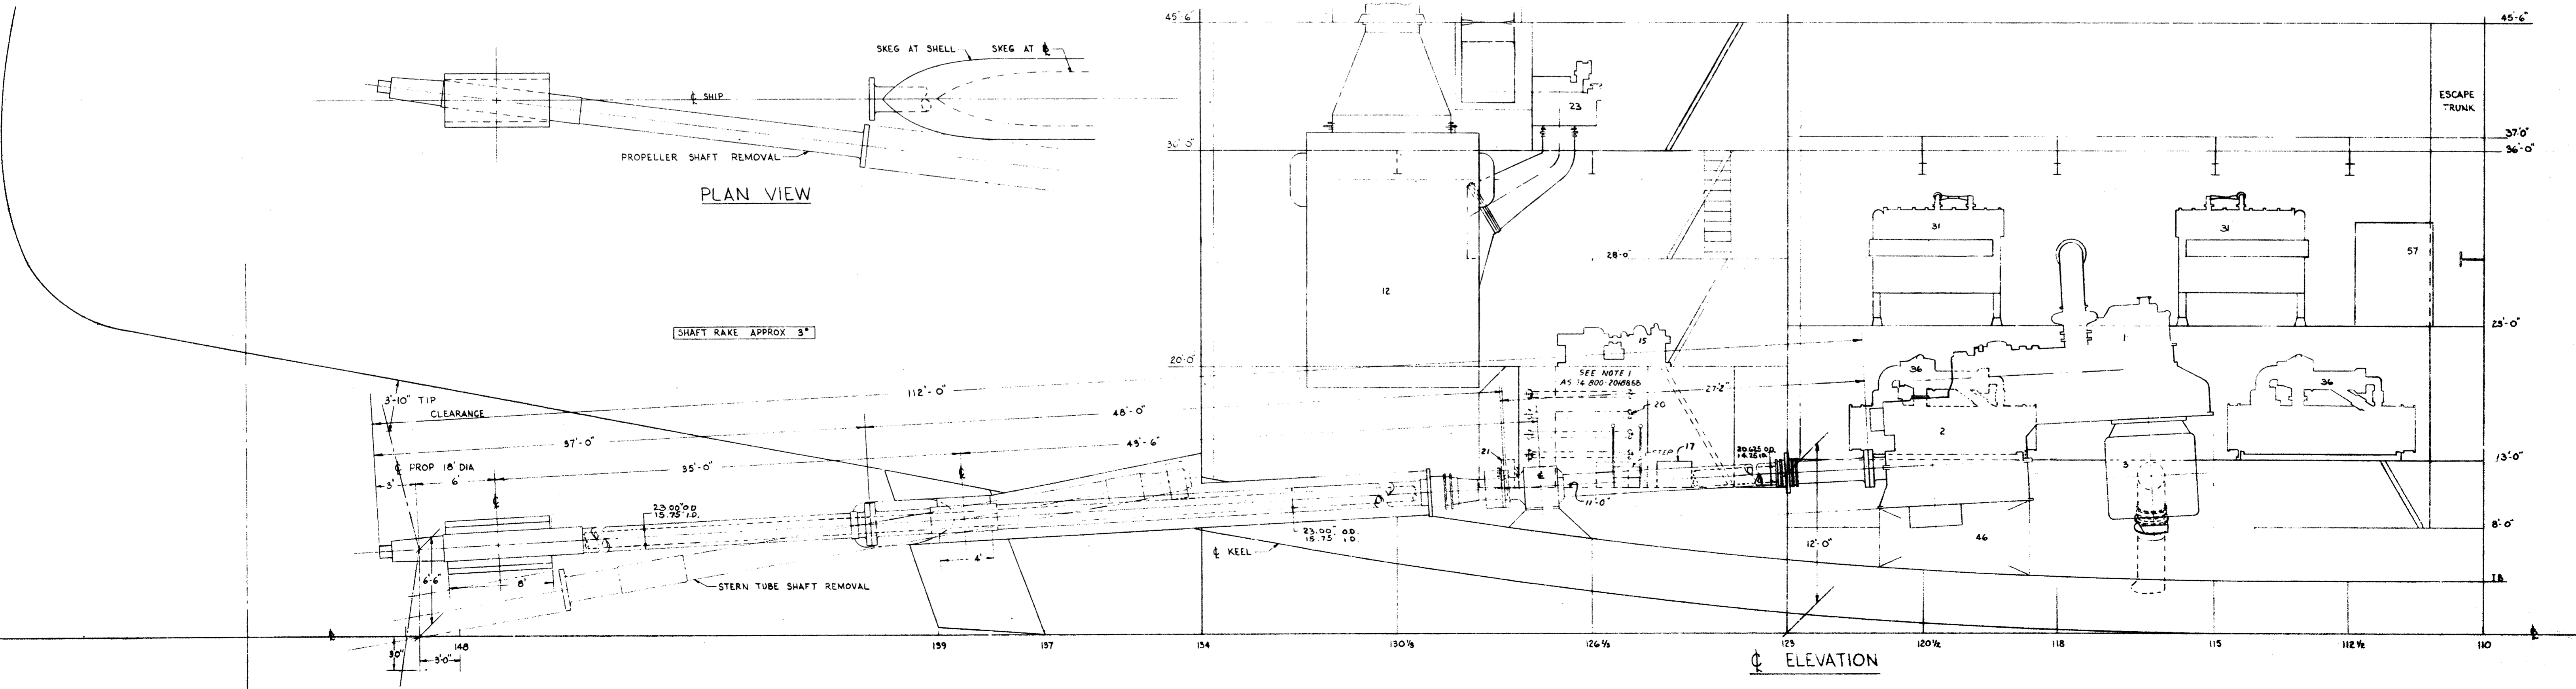

CL ELEVATION

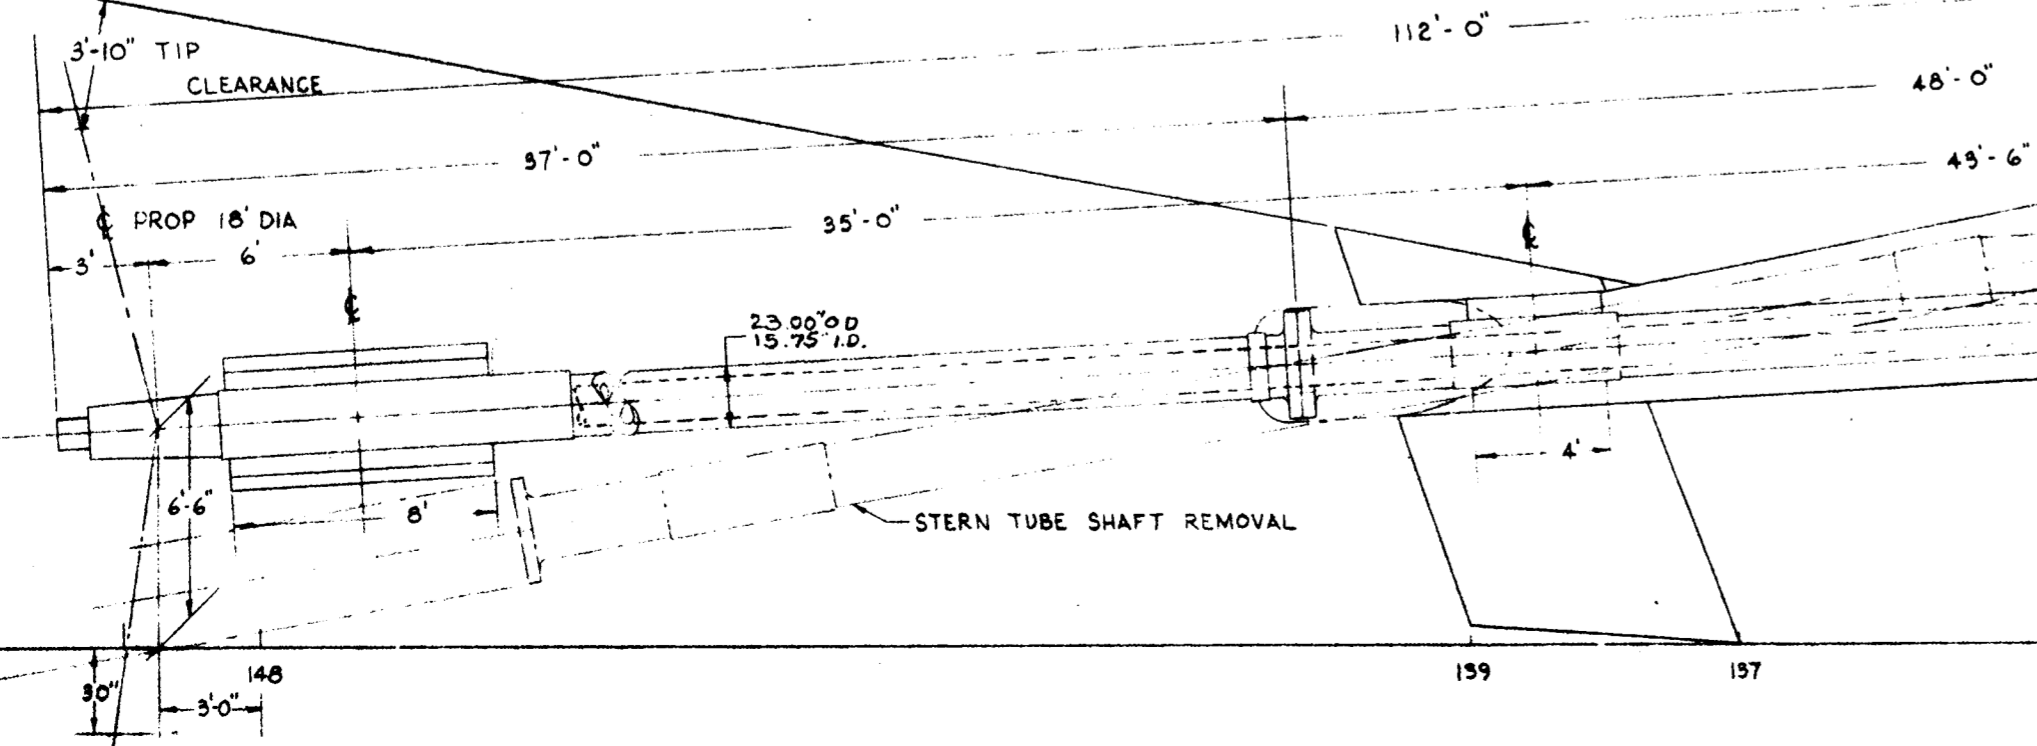

SEE NOTE 1
AS 14 800 204955

23.00" O.D.
15.75" I.D.

20.00" O.D.
14.25" I.D.