



SECTION AT FR. 134 LOOKING FORWARD

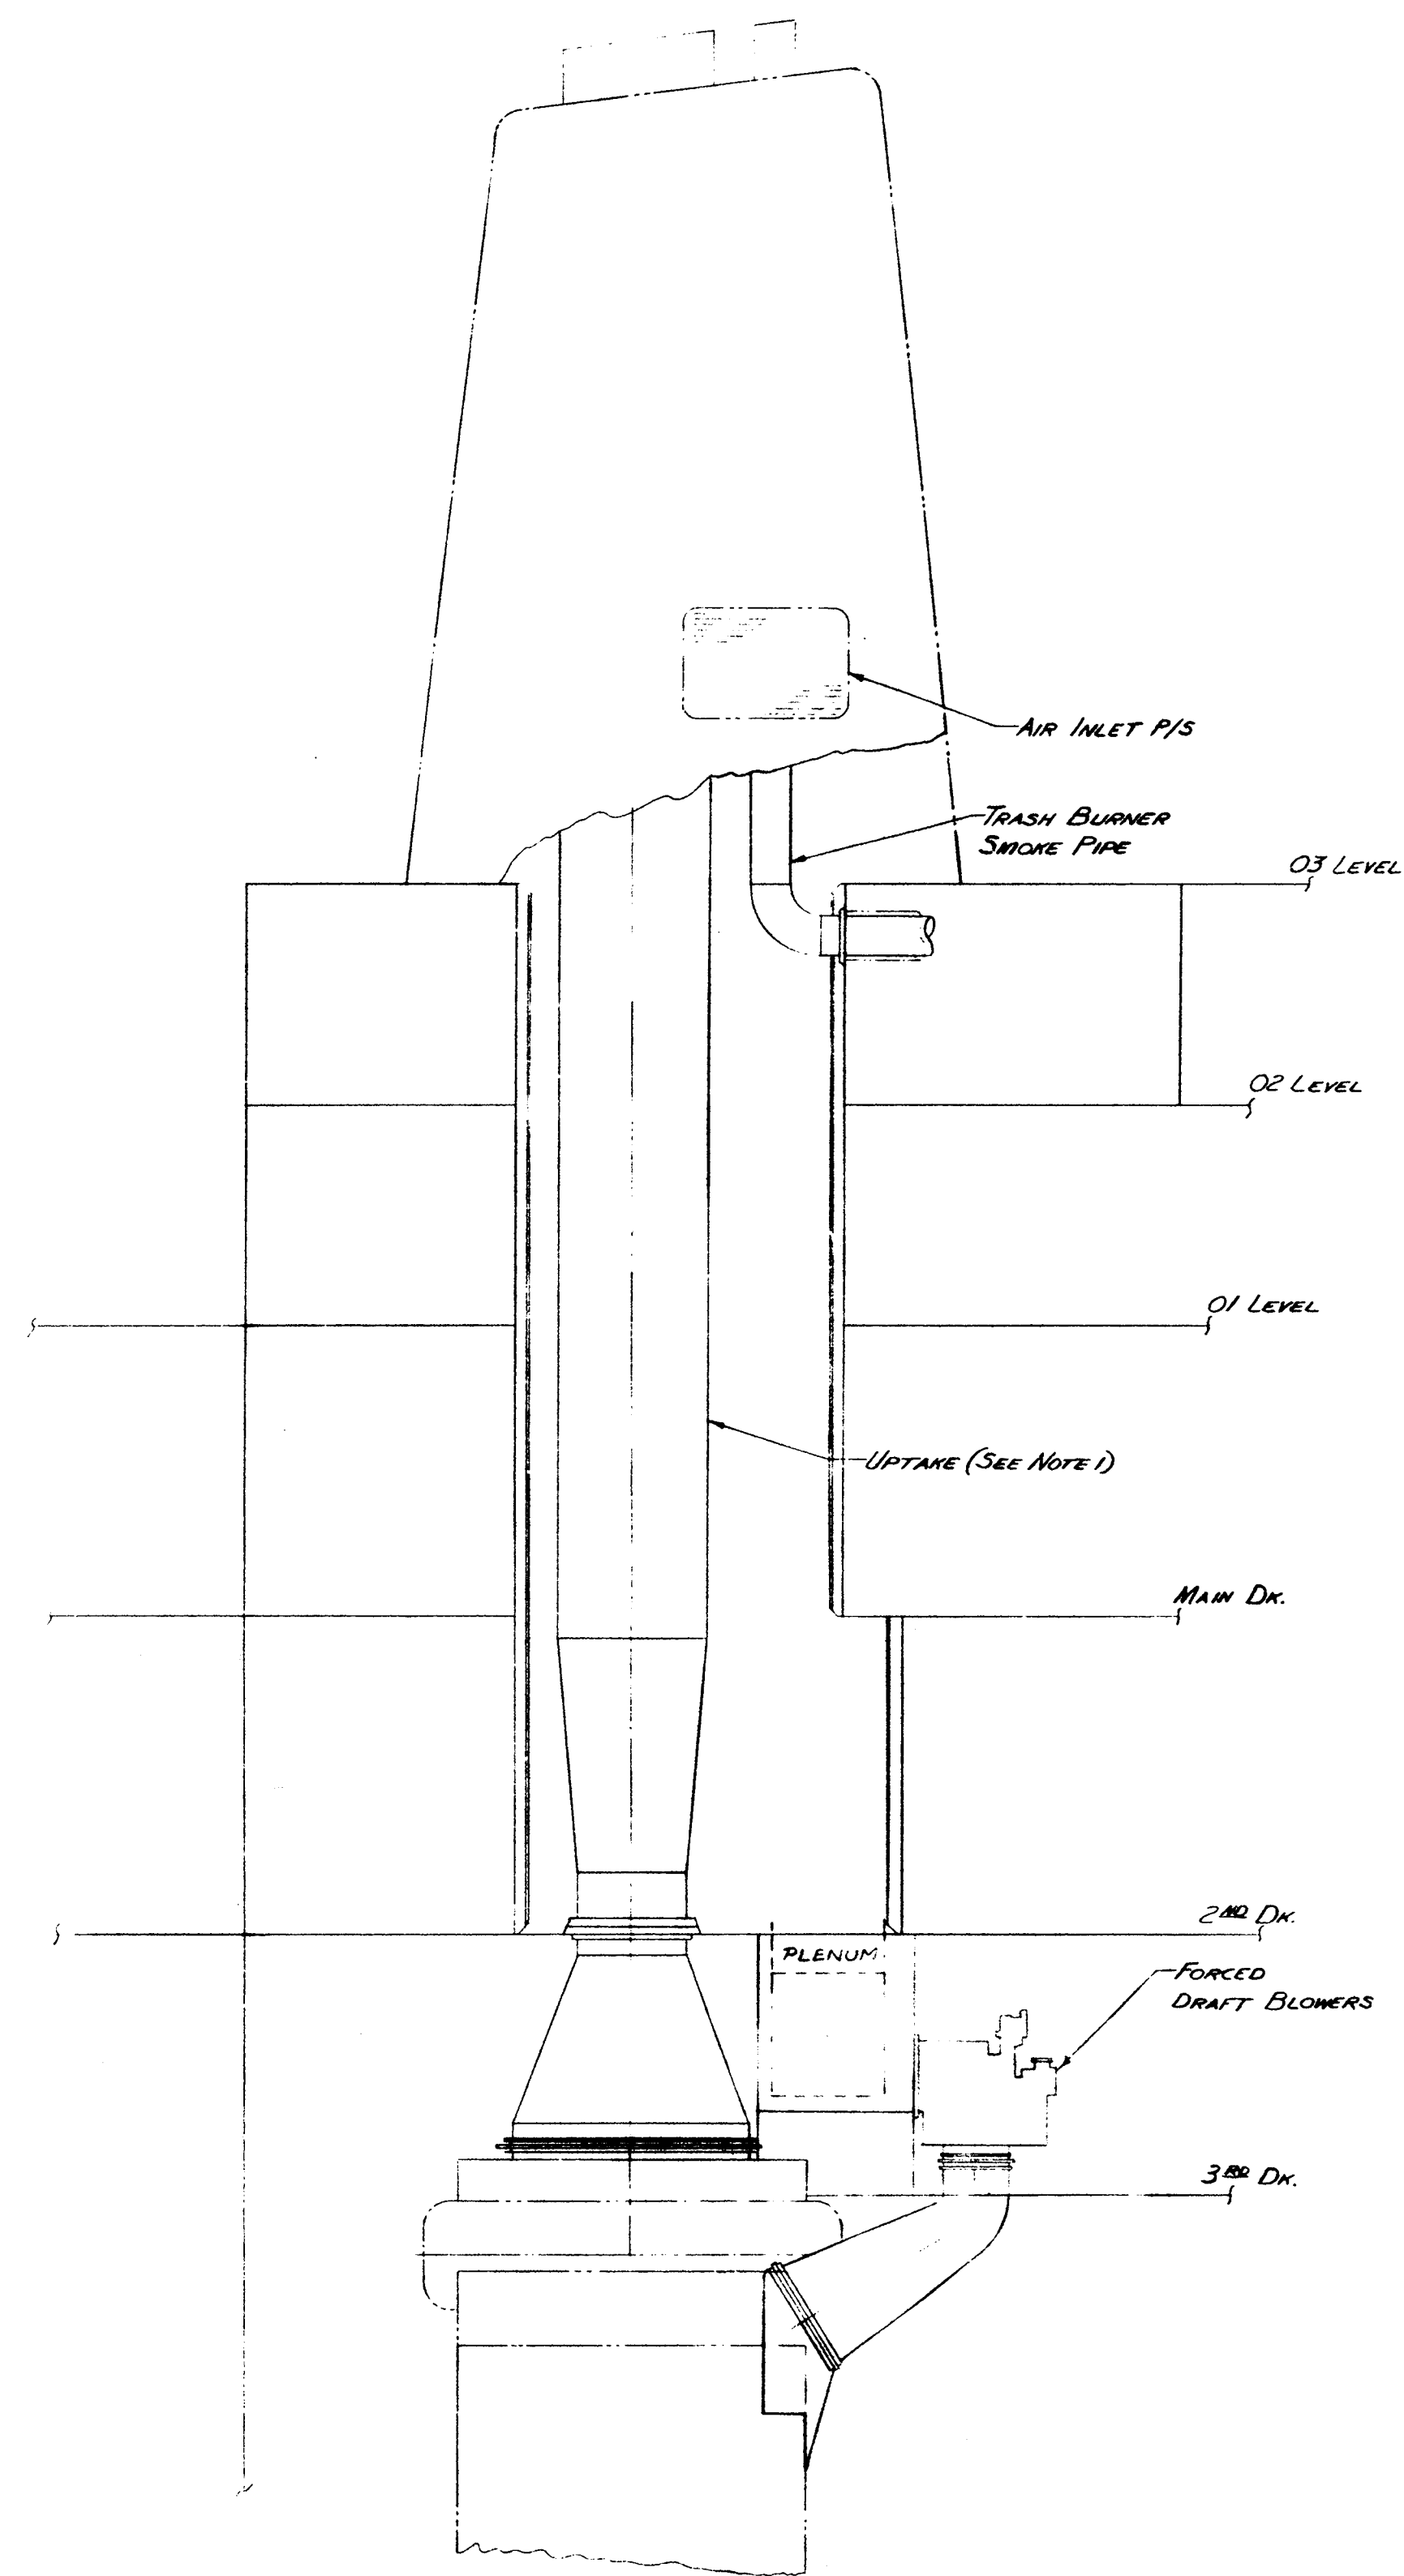

ELEVATION

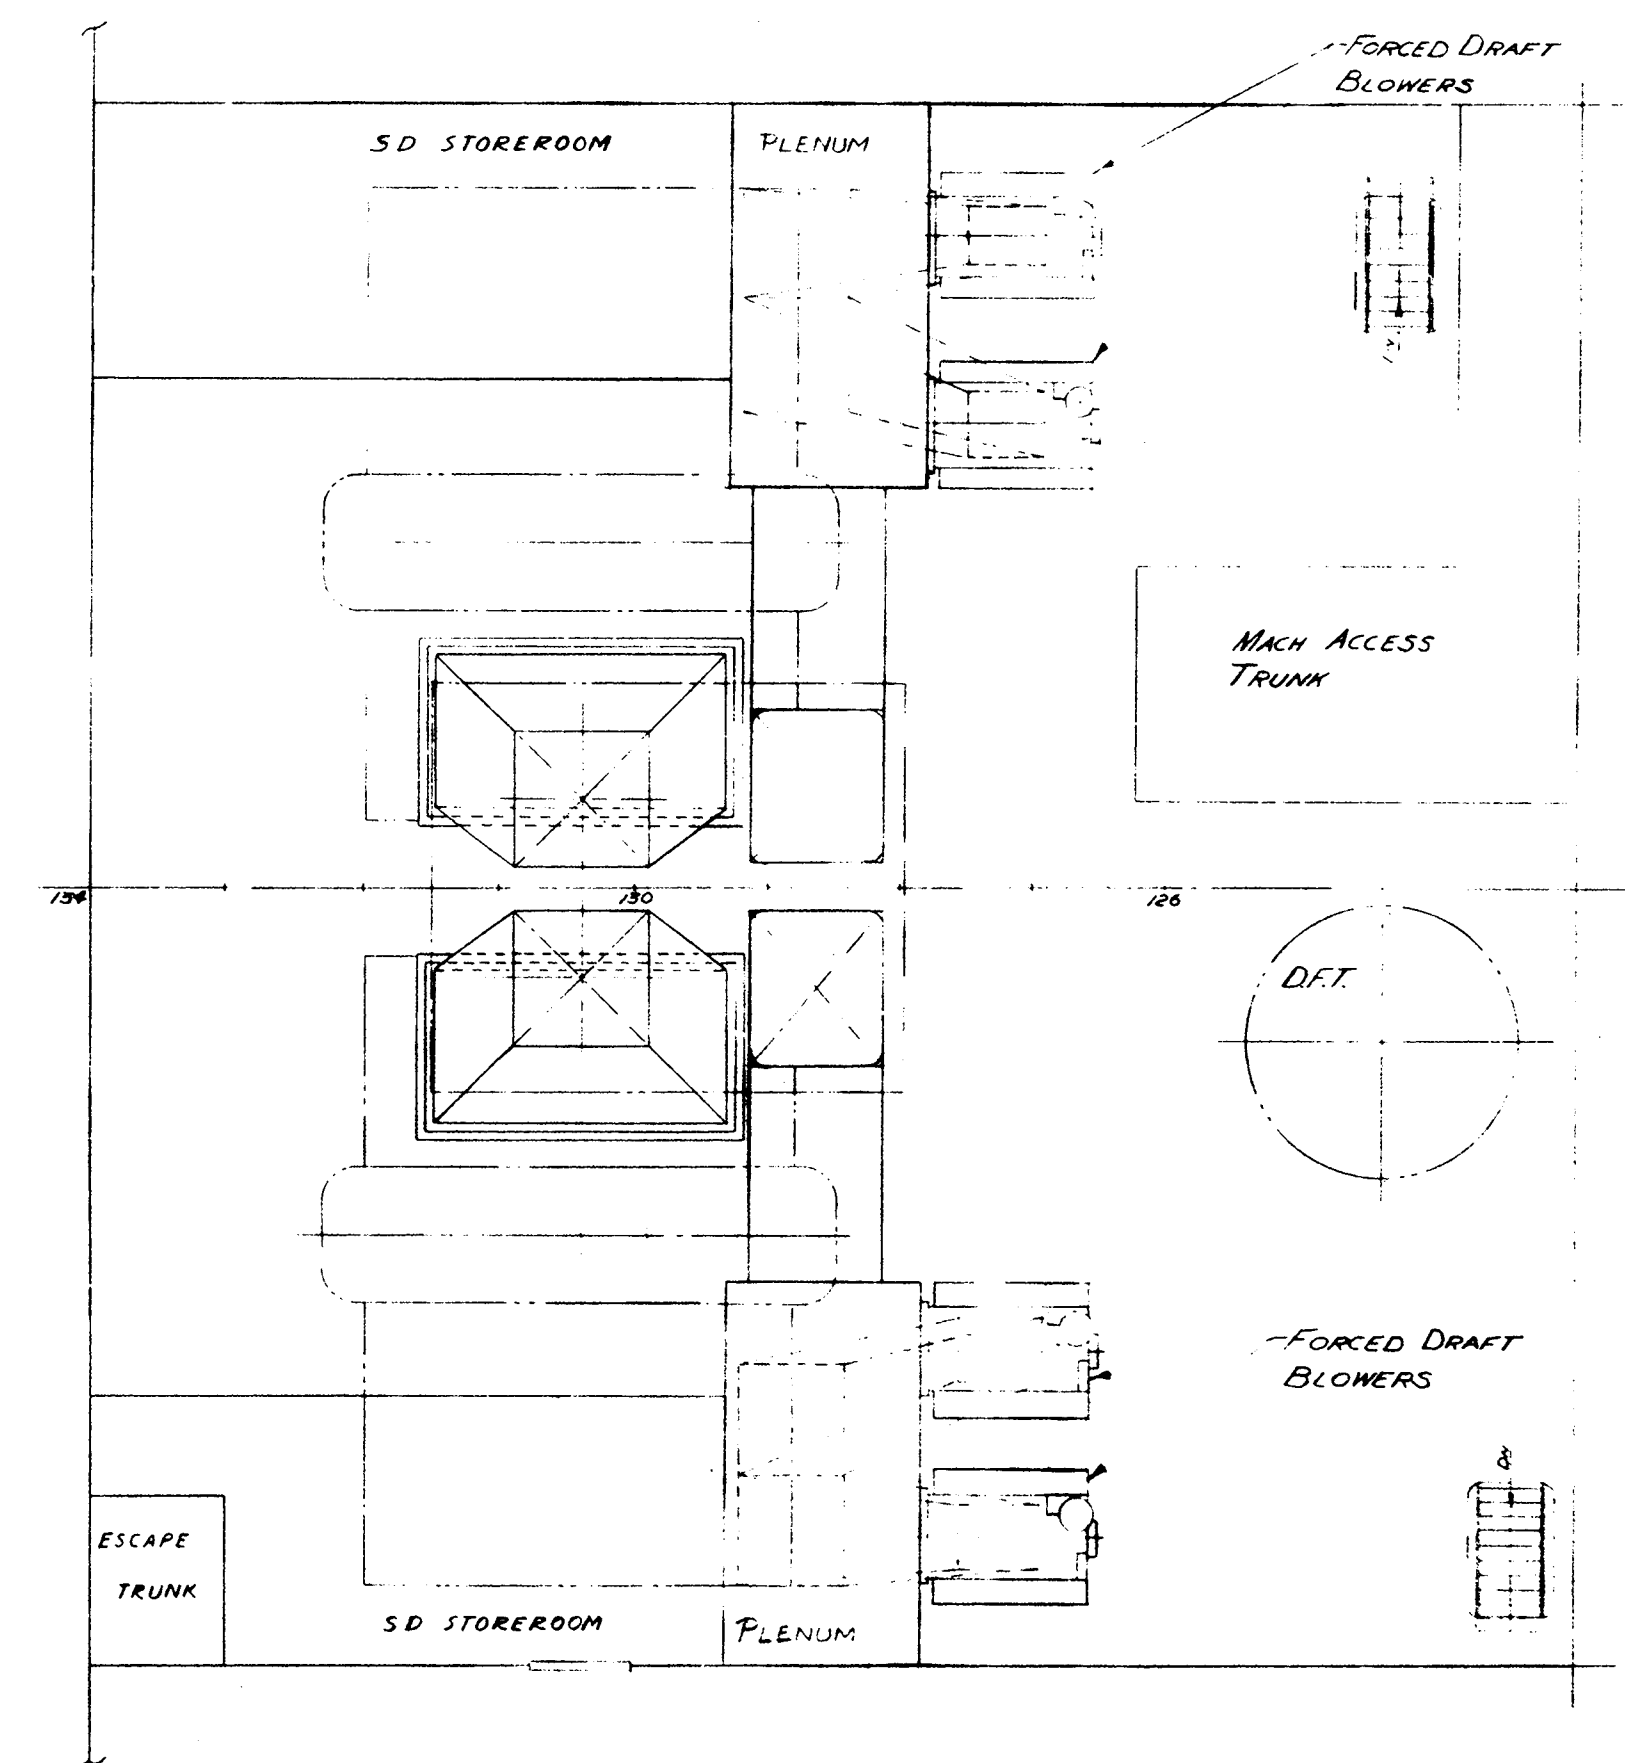

PLAN - THIRD DECK