



PLAN - LOWER LEVELS

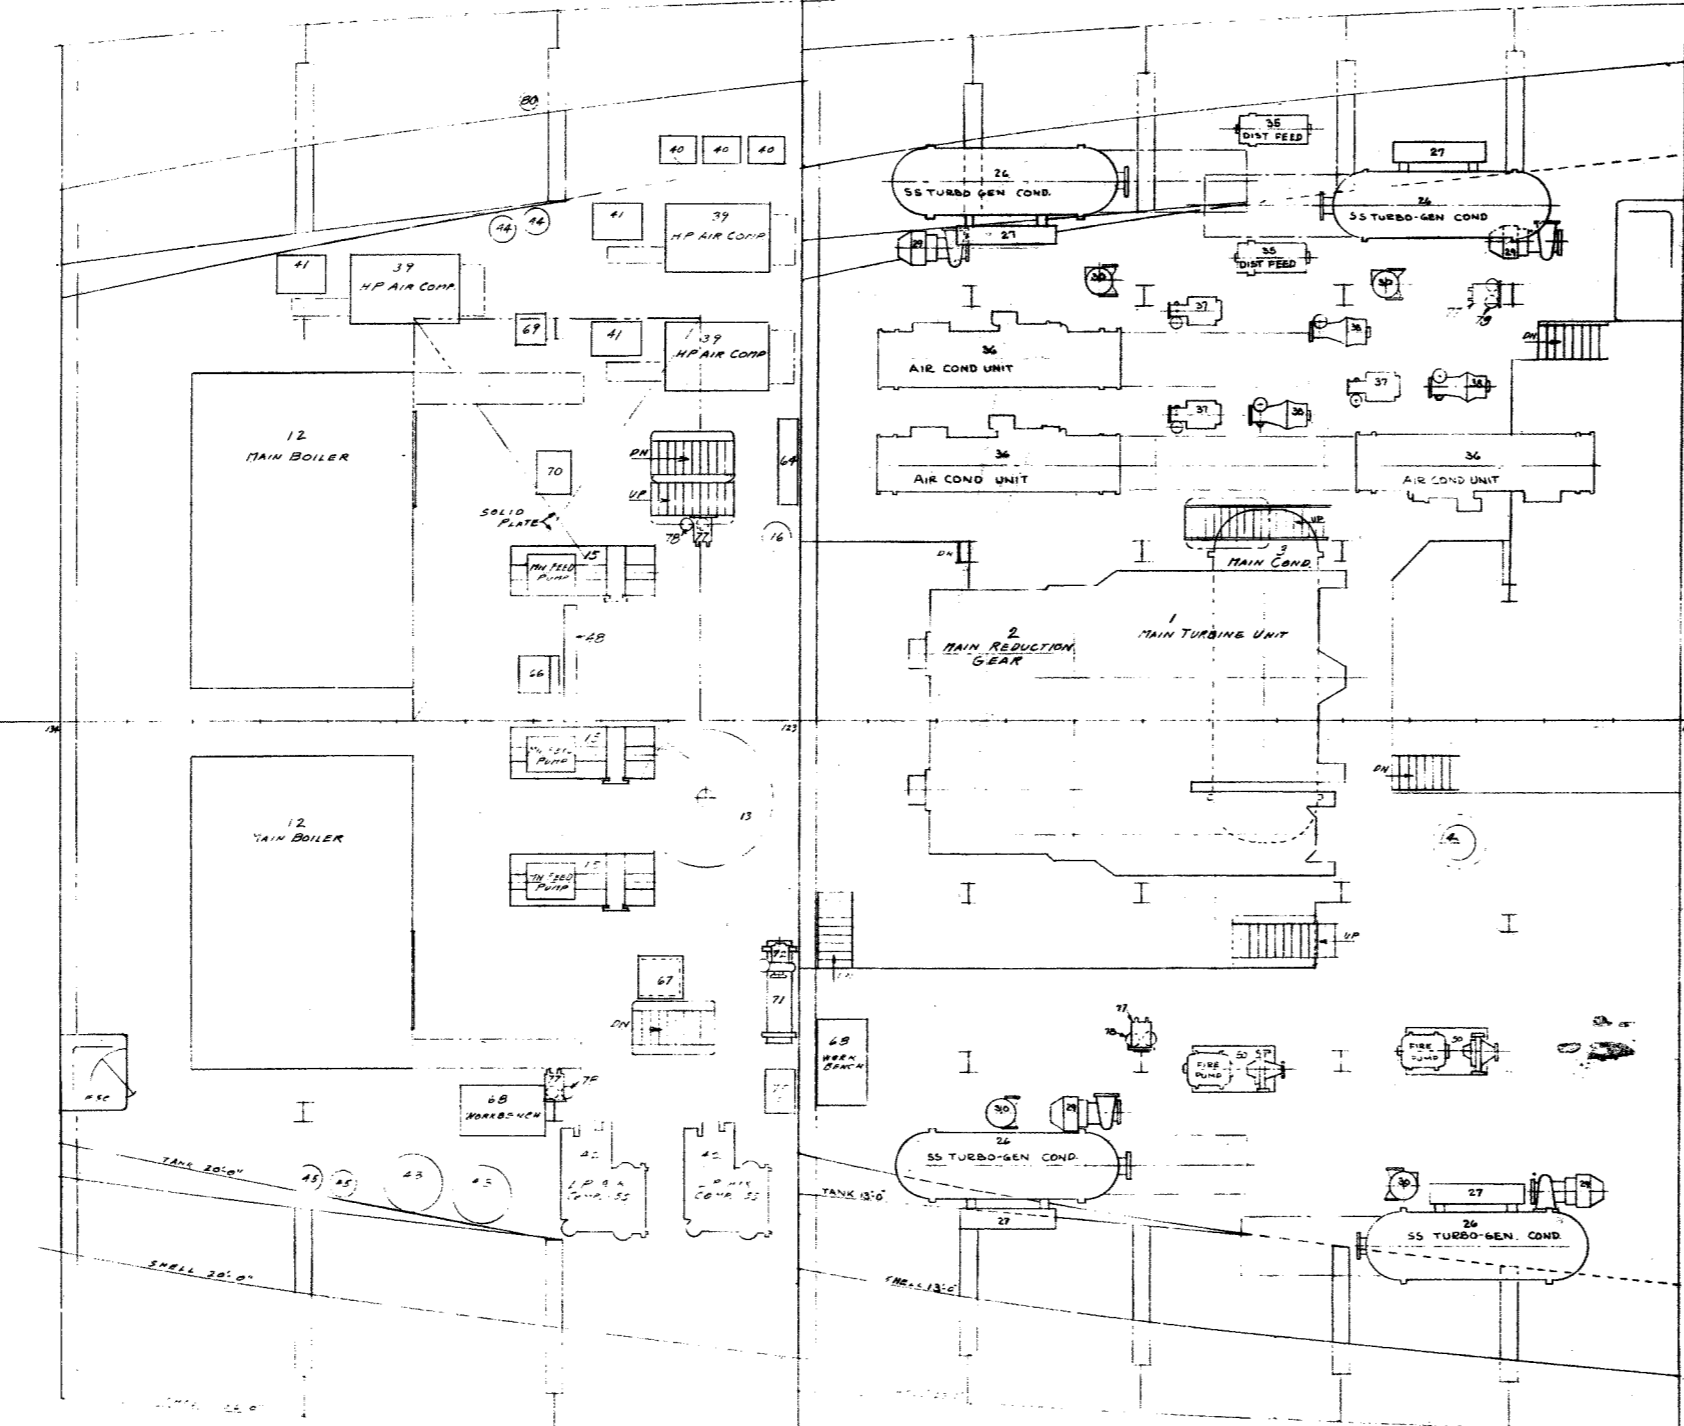

PLAN - INTERMEDIATE LEVELS

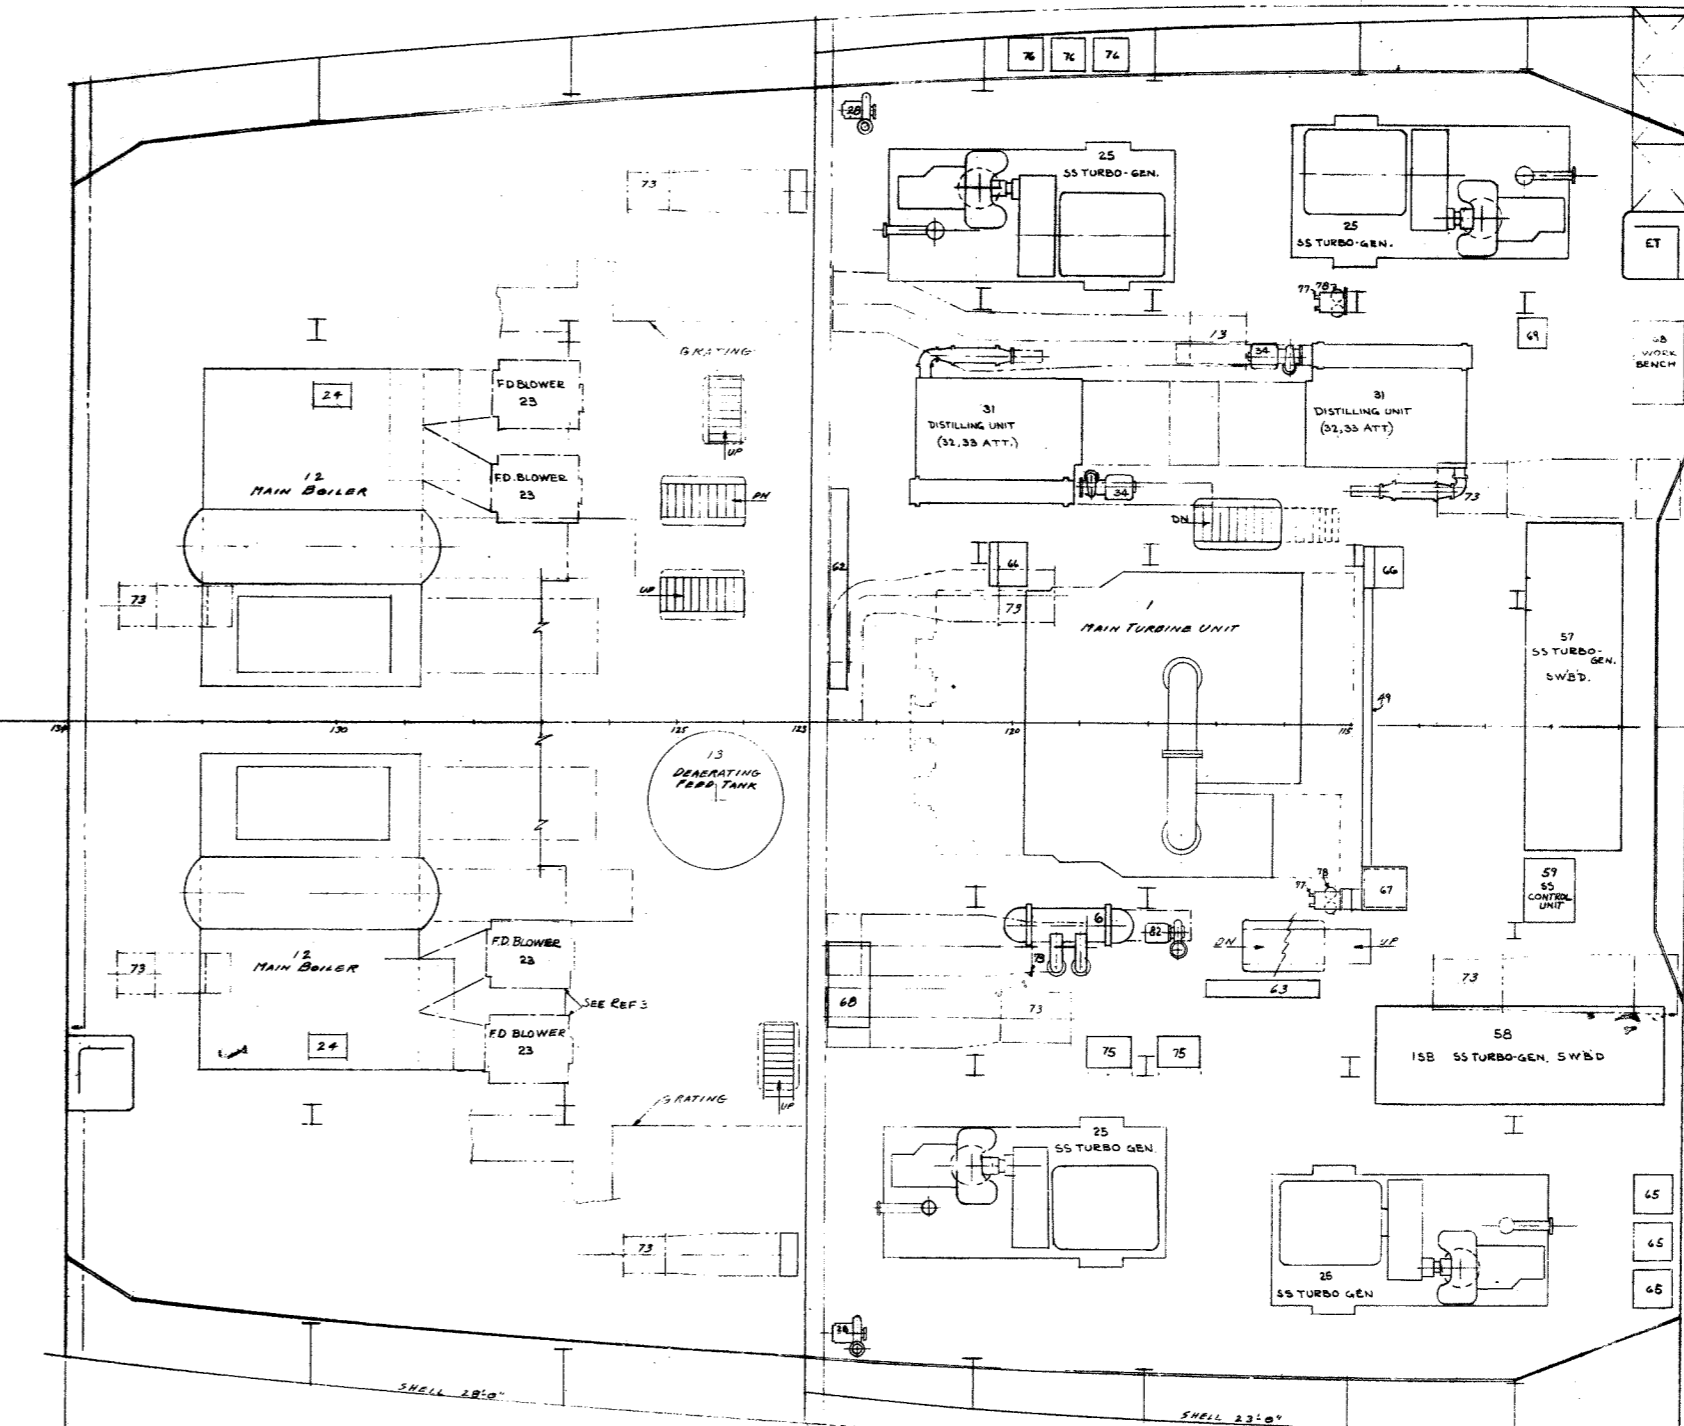

PLAN - UPPER LEVELS

LIST OF MACHINERY		QUANTITIES ARE FOR ONE SHIP	
ITEM NO.	DESCRIPTION	QUANTITY	UNIT


NOTES
 1- SPRAY SHIELD CONSTRUCTION TO BE PROVIDED AROUND AND OVER THE FUEL OIL SERVICE AREA APPROXIMATELY AS SHOWN. SHIELDING TO BE EXTENDED SUFFICIENTLY TO PRECLUDE SPRAY FROM LEAKS OR POSSIBLE FAILURE OF FUEL OIL SYSTEM JOINTS OR COMPONENTS FROM CONTACTING HOT SURFACES.

REFERENCES		
NO.	TITLE	SHIPS NO.
1	ARRANGEMENT OF MACHINERY - SECTIONS	AS 34-000-201857
2	ELEV. & SHAPING	201860
3	UP TAKES & SHAFTS	201861
4	ENTR. GEN. & PLUM. DETAILS	201862
5	SWITCH - MAIN DECK	201863
6	2ND DECK & BELOW	201864
7	UPPER DECK & BELOW	201865
8	PLAN ARR. OF ALL 2 CONDENSATE SYSTEMS	201866
9	STEAM EXHAUST	201867
10	2ND TURBO-GEN. FOR SHIP SERV.	201868
11	LUBRICATING OIL SYSTEMS	201869

DEPARTMENT OF THE NAVY
 BUREAU OF SHIPS
 WASHINGTON, D. C.

ENGINEER
 OFFICIAL SIGNATURE
 DATE 5/14/65

REVISIONS
 1. AS 34 000 201858

APPROVED
 DATE 5/14/65

MACHINERY CONTRACT AS 34 000 201858
 GUIDANCE PLAN SCALE - 3/4" = 1'-0"

